

总平面位置示意图
MASTER KEY PLAN

设计说明
DESIGN CONTENT

所有设计, 图纸及说明之版权全属本公司所有。除非
得本公司书面同意, 否则不得使用抄袭及复制。所有
尺寸需作实地检查复核, 不可以图纸尺寸量度为准。
所有图纸以最后修改为准。

All design drawings specifications are copyright
and can not be used copied or reproduced with-
out the prior written form acceptance of our
company. All measurement must be checked on site.
Do not scale drawing. Drawing not showing latest
revisions are to be cancelled. See colour scheme
chart for material finishes and specification.
Manufacturer shall prepare "shop drawing or
prototype samples" for this item and submit them
to the designer for checking and approval.

修改:
REVISION

NO.	DESCRIPTION

项目名称
PROJECT

阶段
STAGE

图纸名称
DRAWING TITLE

工程编号
JOB NO.

比例
SCALE

日期
DATE

设计主持
M. DESIGNER

审定
APPROVED BY

审核
APPROVED BY

校对
CHECKED BY

设计师
DESIGNER

制图
DRAWER

图纸编号
DWG No.

页码
SHEET No.

1
FF-01


美术学院会议室平面布置图

LAYOUT PLAN

SCALE 1:60

P-01

共 1 页

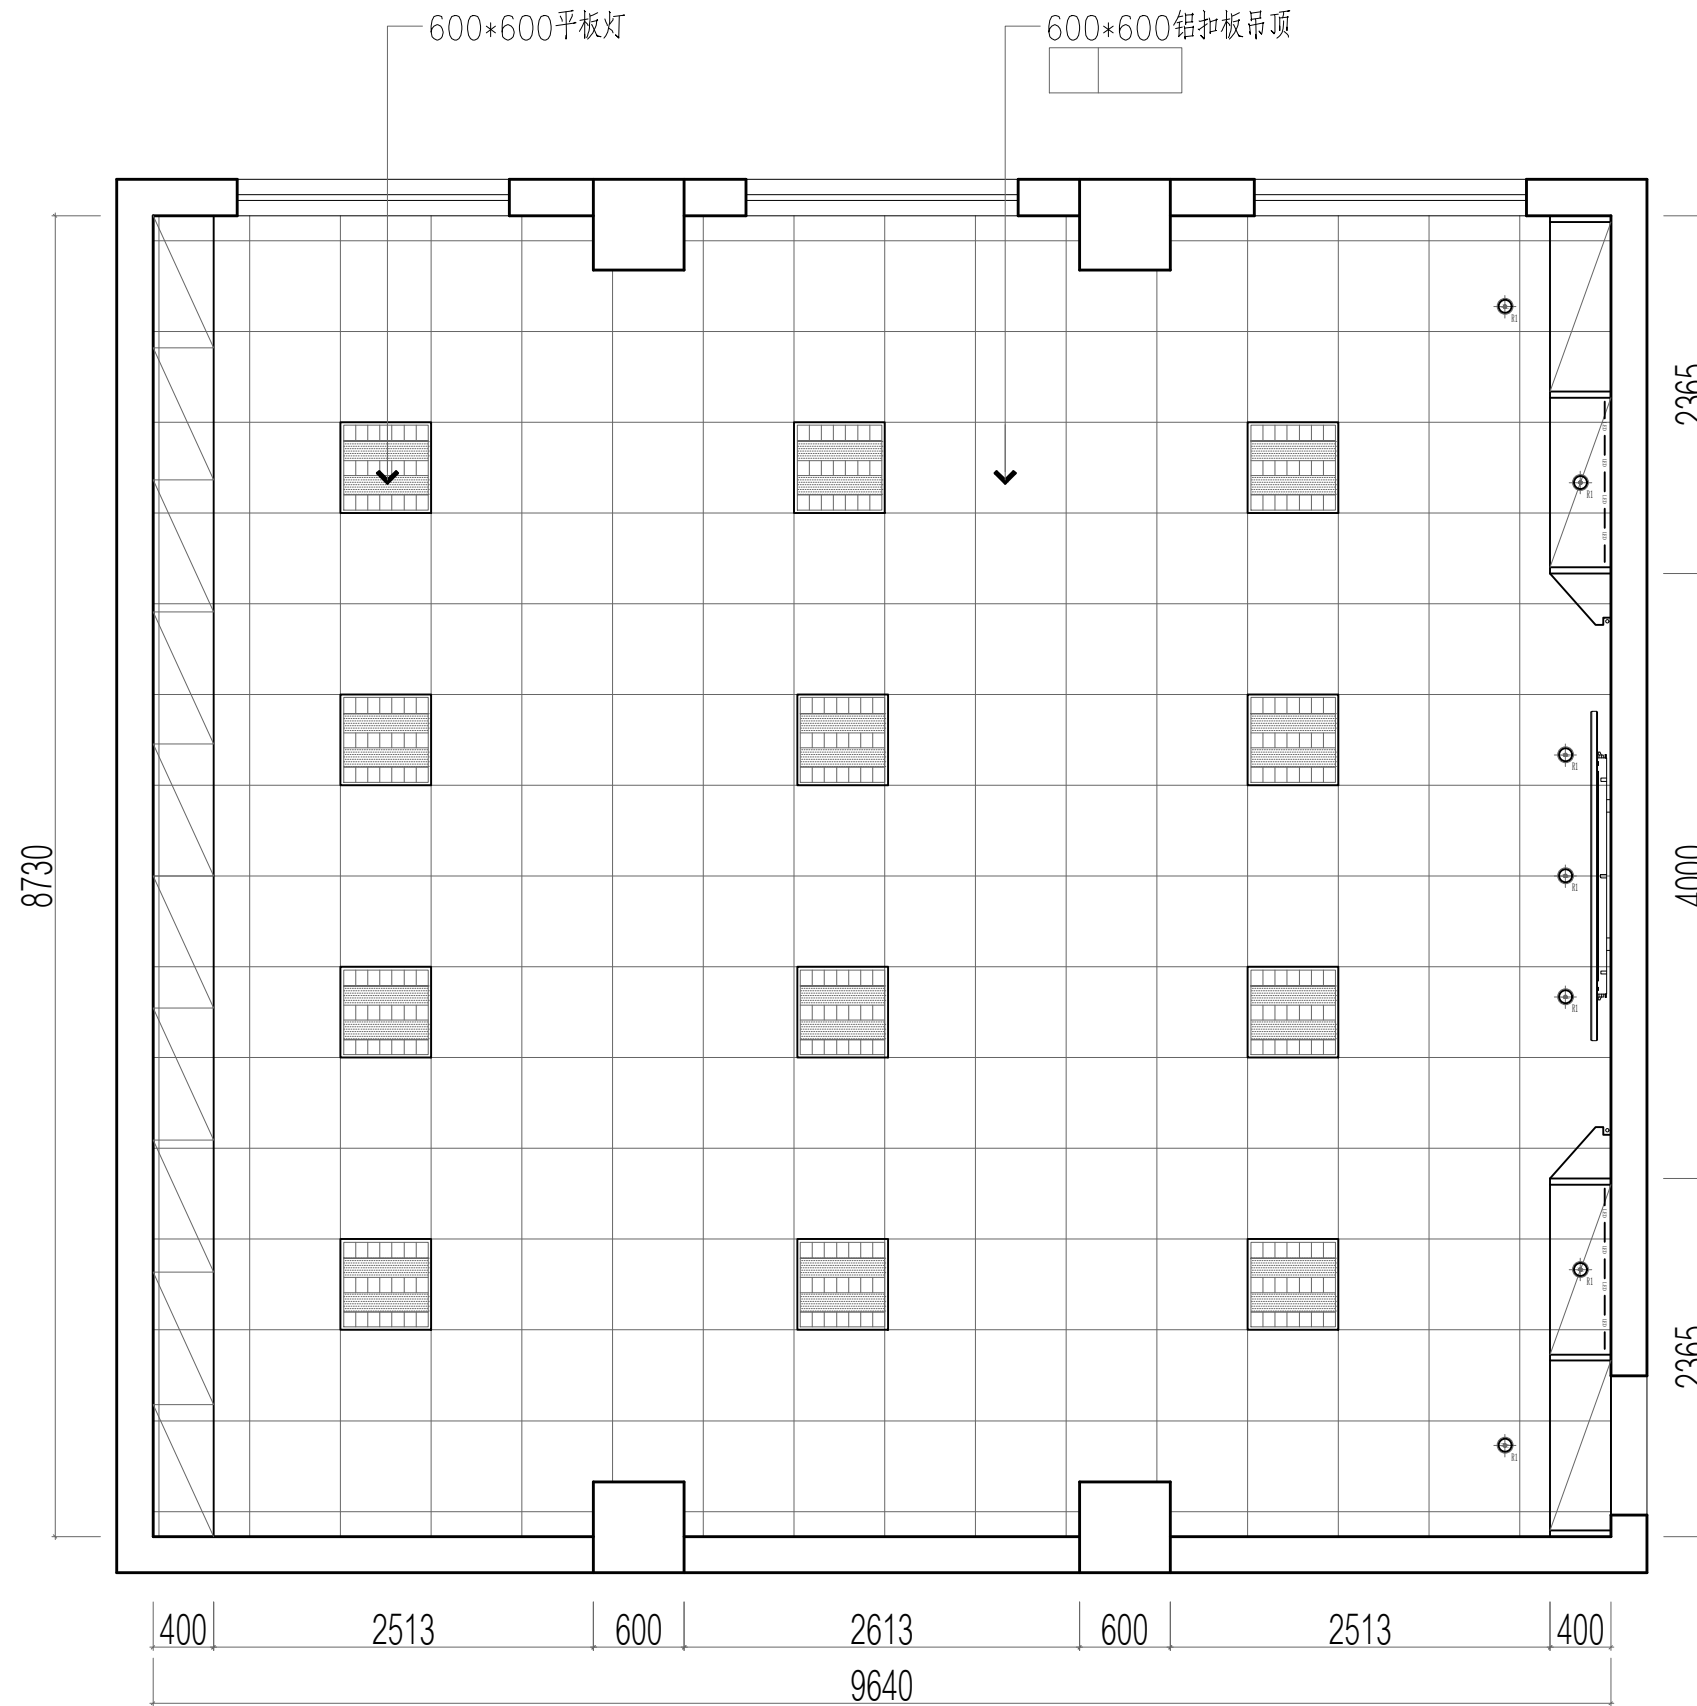

总平面位置示意图
MASTER KEY PLAN

设计说明
DESIGN CONTENT

所有设计、图纸及说明之版权全属本公司所有。除非
得本公司书面同意，否则不得使用抄袭及复制。所有
尺寸需作实地检查复核，不可以图纸尺寸量度为准。
所有图纸以最后修改为准。

All design drawings specifications are copyright
and can not be used copied or reproduced with-
out the prior written form acceptance of our
company. All measurement must be checked on site.
Do not scale drawing. Drawing not showing latest
revisions are to be cancelled. See colour scheme
chart for material finishes and specification.
Manufacturer shall prepare "shop drawing or
prototype samples" for this item and submit them
to the designer for checking and approval.

修改：
REVISION

项目名称
PROJECT

阶段
STAGE

图纸名称
DRAWING TITLE

工程编号
JOB NO.

比例
SCALE

日期
DATE

设计主持
M. DESIGNER

审定
APPROVED BY

审核
APPROVED BY

校对
CHECKED BY

设计师
DESIGNER

制图
DRAWER

图纸编号
DWG No.

P-01


页码
SHEET No.

1
FF-01

美术学院会议室顶面布置图

LAYOUT PLAN

SCALE 1:60

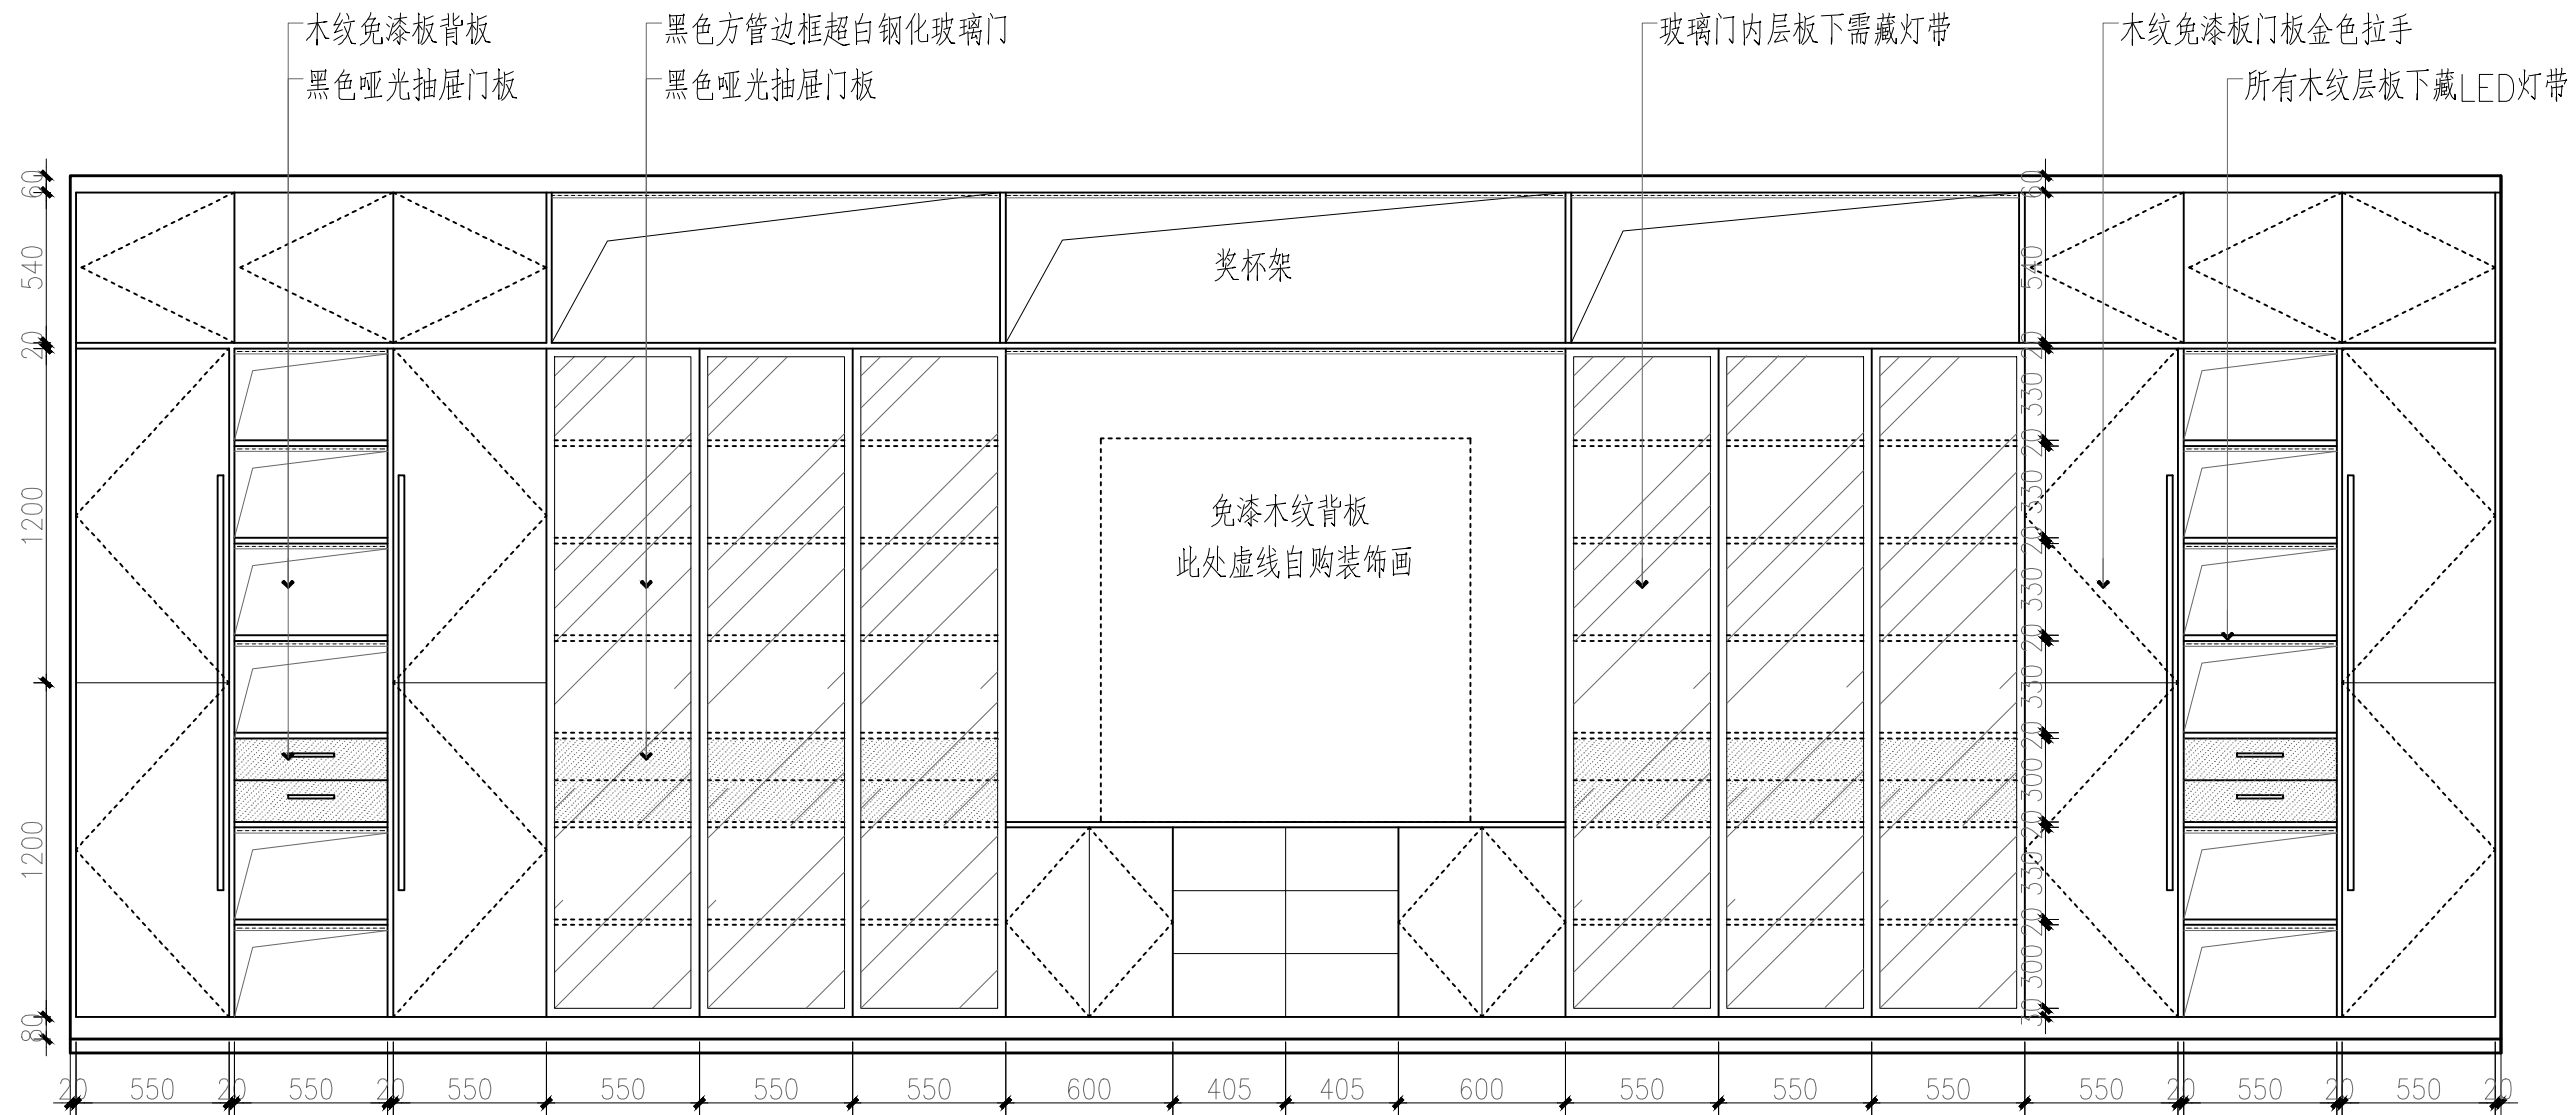

灯带采用7.2w/m, 色温3500K,

总平面图位置示意图
MASTER KEY PLAN

设计说明
DESIGN CONTENT

所有设计, 图纸及说明之版权全属本公司所有。除非
得本公司书面同意, 否则不得使用抄袭及复制。所有
尺寸需作实地检查复核, 不可以图纸尺寸量度为准。
所有图纸以最后修改为准。

All design drawings specifications are copyright
and can not be used copied or reproduced with-
out the prior written form acceptance of our
company. All measurement must be checked on site.
Do not scale drawing. Drawing not showing latest
revisions are to be cancelled. See colour scheme
chart for material finishes and specification.
Manufacturer shall prepare "shop drawing or
prototype samples" for this item and submit them
to the designer for checking and approval.

修改:
REVISION

项目名称
PROJECT

阶段
STAGE

图纸名称
DRAWING TITLE

工程编号
JOB NO.

比例
SCALE

日期
DATE

设计主持
M. DESIGNER

审定
APPROVED BY

审核
APPROVED BY

校对
CHECKED BY

设计师
DESIGNER

制图
DRAWER

图纸编号
DWG No.

P-01

页码
SHEET No.